




Plan 1
1:50

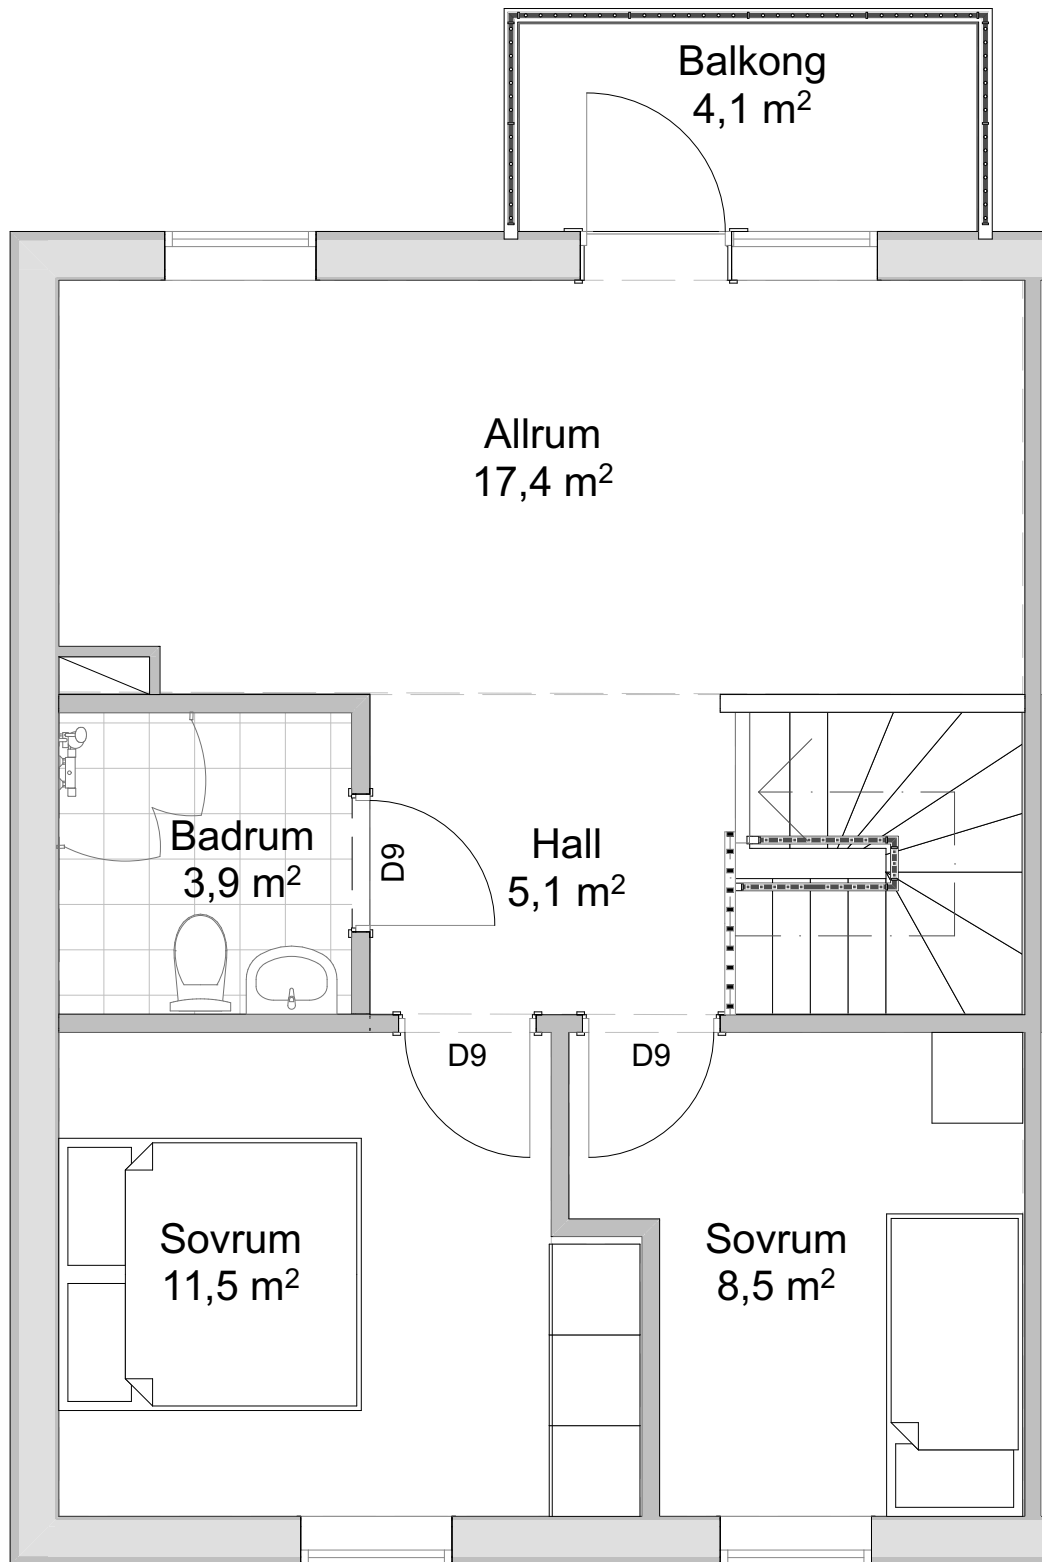

Plan 2 Alternativ 1
1:50

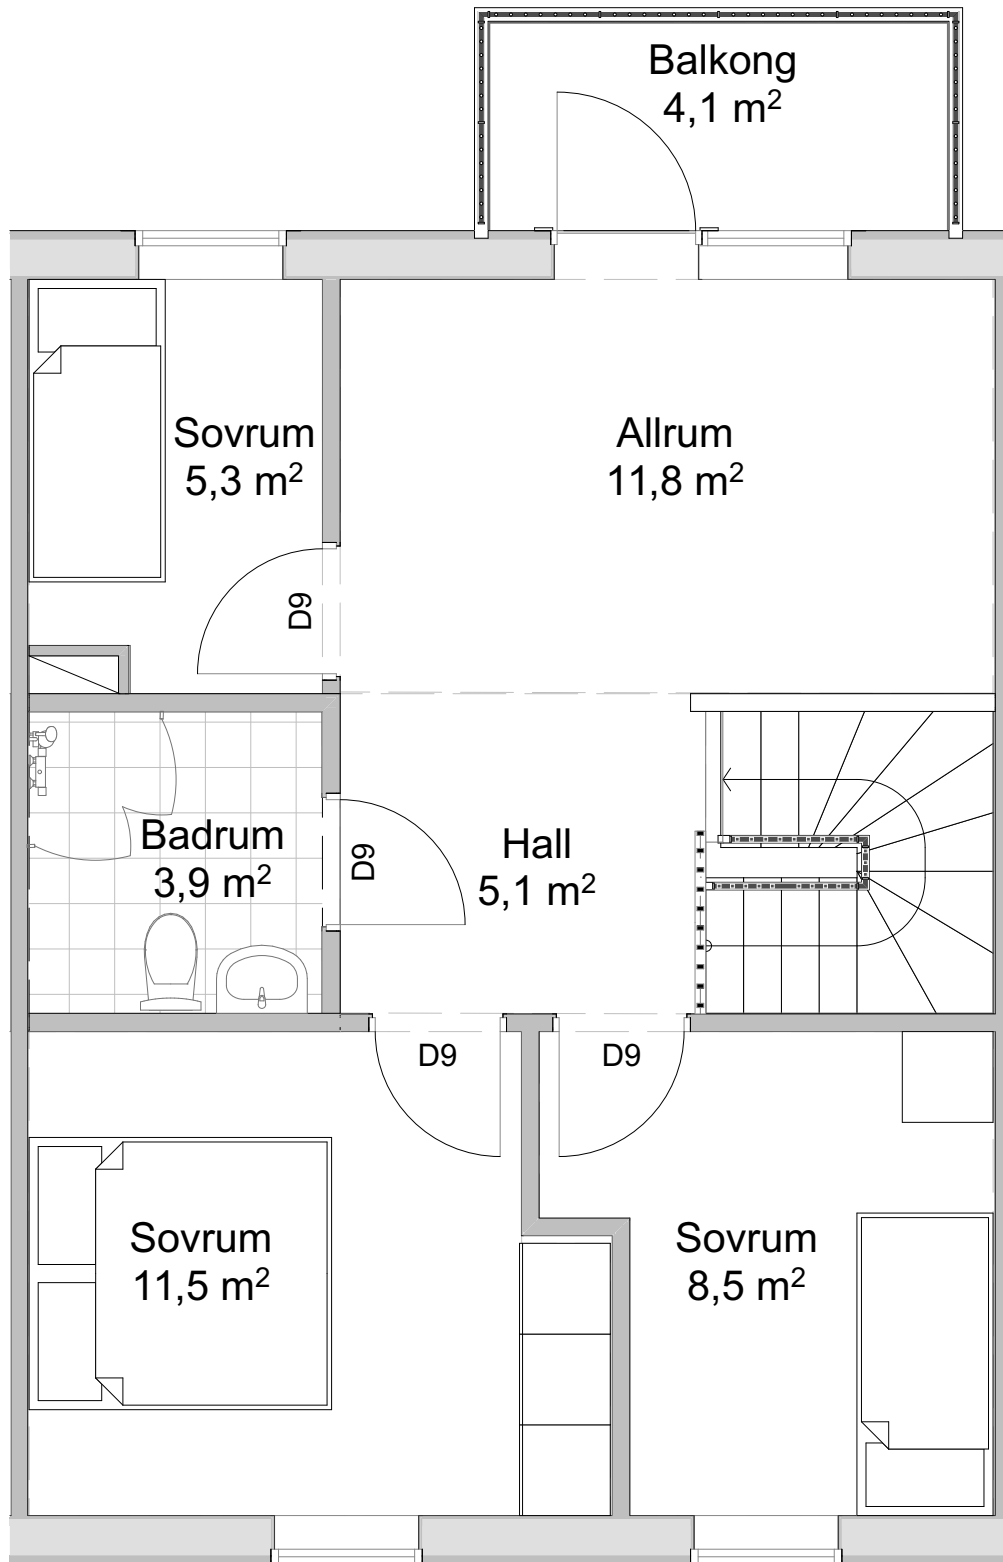

Plan 2 Alternativ 2
1:50

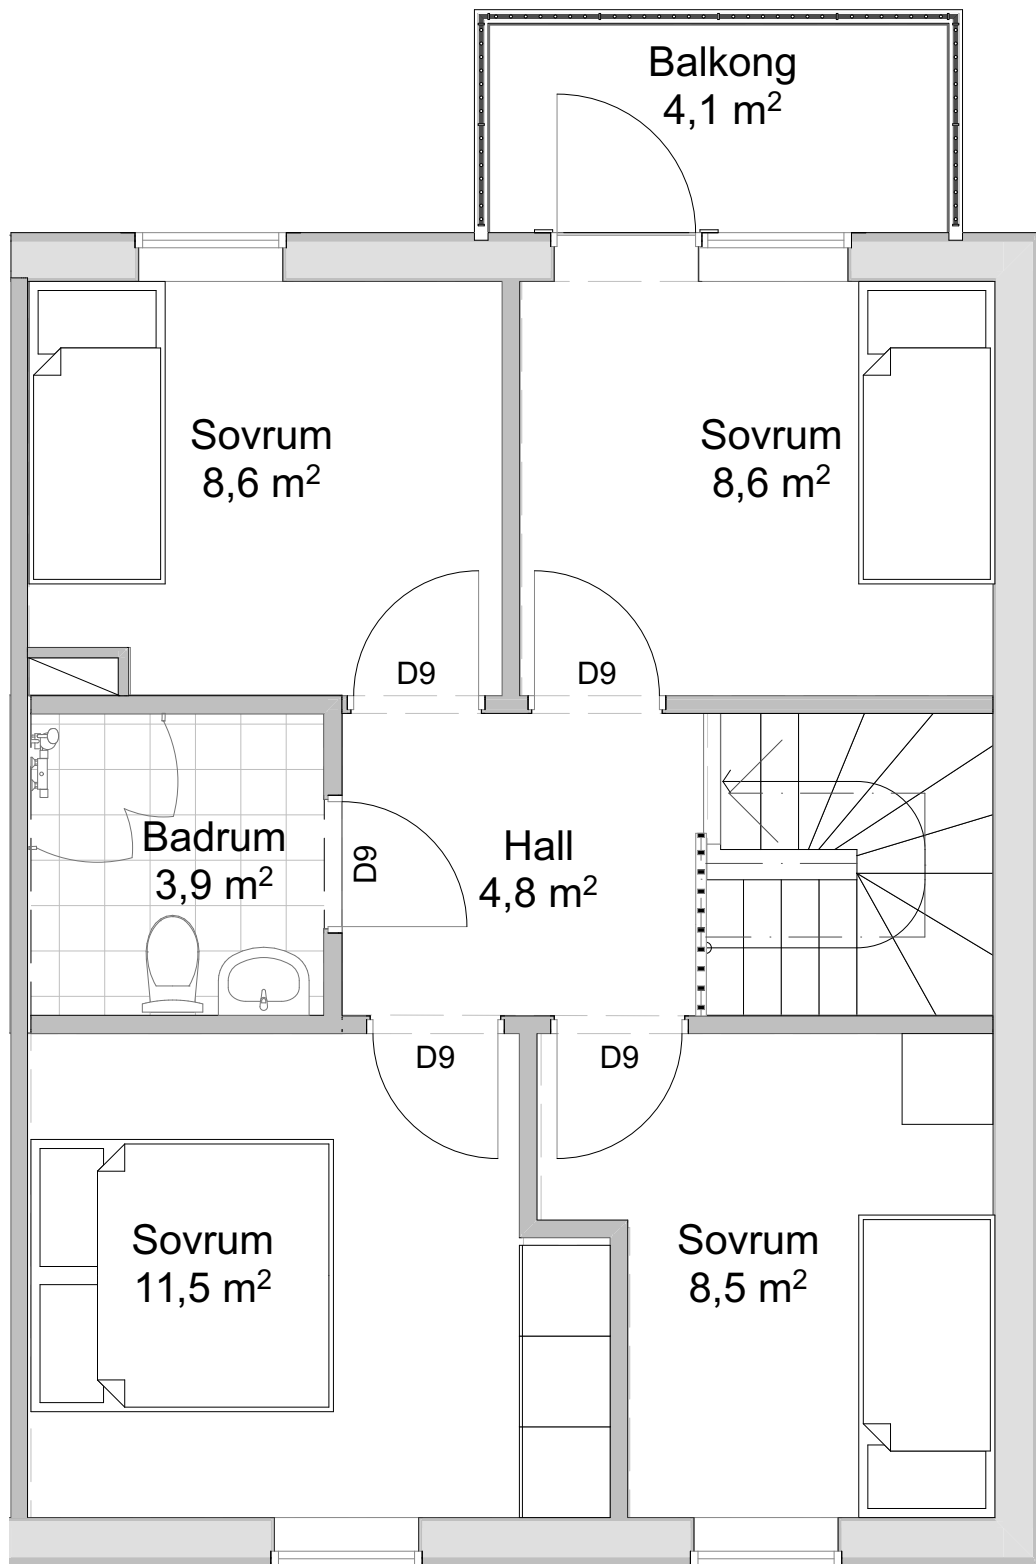

Plan 2 Alternativ 3
1:50